


**3RD FLOOR PLAN**

**TOTAL NOS. OF FHC=6**

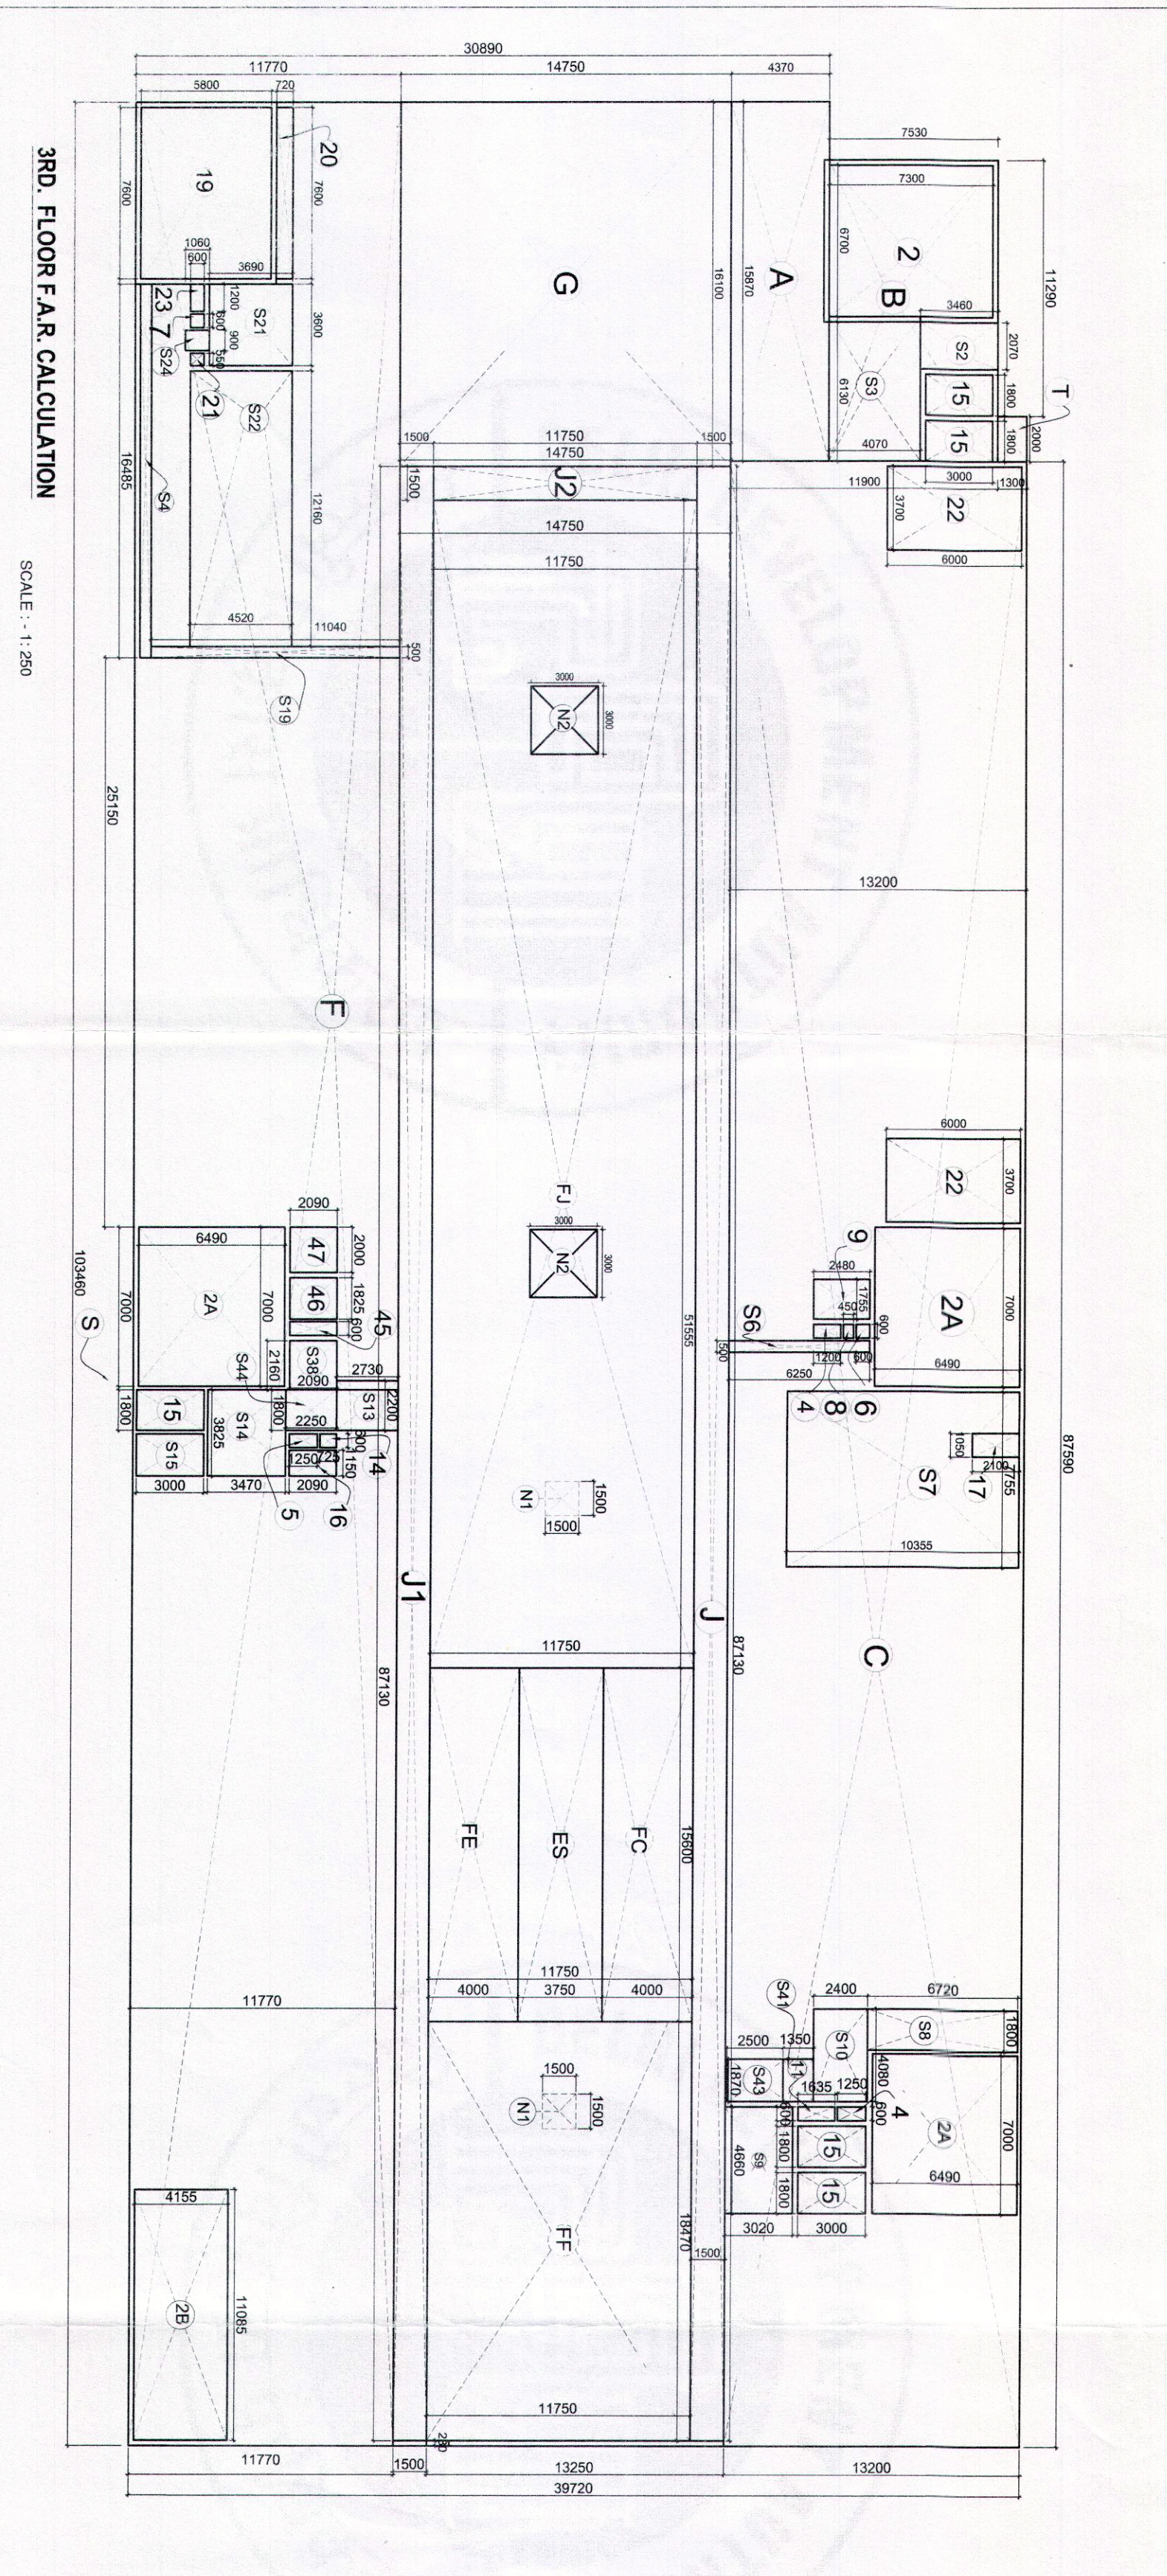

**3RD FLOOR FAR CALCULATION**

SCALE - 1:250

**SCHEDULE OF ROOMS/ROOMS**

NO.	ROOM NO.	AREA (SQ. M)	TYPE	REMARKS
1	300	419.5	SHOP FOOD COURT	
2	301a	419.5	SHOP FOOD COURT	
3	301b	419.5	SHOP FOOD COURT	
4	301c	419.5	SHOP FOOD COURT	
5	302	388.0	KITCHEN	
6	303	388.0	KITCHEN	
7	304	388.0	KITCHEN	
8	305	388.0	KITCHEN	
9	307	400.0	KITCHEN	
10	310	388.0	KITCHEN	
11	311	310.0	RESTAURANT	
12	312	405.0	KITCHEN	
13	313	405.0	KITCHEN	
14	314	450.0	KITCHEN	
15	315	380.0	KITCHEN	
16	316	380.0	KITCHEN	
17	317	380.0	KITCHEN	
18	318	380.0	KITCHEN	
19	319	380.0	KITCHEN	
20	320	450.0	SHOP FOOD COURT	
21	321	450.0	SHOP FOOD COURT	
22	322	1560.0	COMMERCIAL / RESTAURANT / FOOD COURT	
23	323	1200.0	COMMERCIAL / RESTAURANT / FOOD COURT	
24	324	1200.0	COMMERCIAL / RESTAURANT / FOOD COURT	
25	325	780.0	COMMERCIAL / RESTAURANT / FOOD COURT	
26	326	1200.0	COMMERCIAL / RESTAURANT / FOOD COURT	
27	327	1200.0	COMMERCIAL / RESTAURANT / FOOD COURT	
28	328	1200.0	COMMERCIAL / RESTAURANT / FOOD COURT	
29	329	1200.0	COMMERCIAL / RESTAURANT / FOOD COURT	
30	330	1200.0	COMMERCIAL / RESTAURANT / FOOD COURT	
31	331	1200.0	COMMERCIAL / RESTAURANT / FOOD COURT	
32	332	1200.0	COMMERCIAL / RESTAURANT / FOOD COURT	
33	333	1200.0	COMMERCIAL / RESTAURANT / FOOD COURT	
34	334	1200.0	COMMERCIAL / RESTAURANT / FOOD COURT	
35	335	1200.0	COMMERCIAL / RESTAURANT / FOOD COURT	
36	336	1200.0	COMMERCIAL / RESTAURANT / FOOD COURT	
37	337	1200.0	COMMERCIAL / RESTAURANT / FOOD COURT	

**AREA CHART**

NO.	ROOM NO.	AREA (SQ. M)	TYPE	REMARKS
1	300	419.5	SHOP FOOD COURT	
2	301a	419.5	SHOP FOOD COURT	
3	301b	419.5	SHOP FOOD COURT	
4	301c	419.5	SHOP FOOD COURT	
5	302	388.0	KITCHEN	
6	303	388.0	KITCHEN	
7	304	388.0	KITCHEN	
8	305	388.0	KITCHEN	
9	307	400.0	KITCHEN	
10	310	388.0	KITCHEN	
11	311	310.0	RESTAURANT	
12	312	405.0	KITCHEN	
13	313	405.0	KITCHEN	
14	314	450.0	KITCHEN	
15	315	380.0	KITCHEN	
16	316	380.0	KITCHEN	
17	317	380.0	KITCHEN	
18	318	380.0	KITCHEN	
19	319	380.0	KITCHEN	
20	320	450.0	SHOP FOOD COURT	
21	321	450.0	SHOP FOOD COURT	
22	322	1560.0	COMMERCIAL / RESTAURANT / FOOD COURT	
23	323	1200.0	COMMERCIAL / RESTAURANT / FOOD COURT	
24	324	1200.0	COMMERCIAL / RESTAURANT / FOOD COURT	
25	325	780.0	COMMERCIAL / RESTAURANT / FOOD COURT	
26	326	1200.0	COMMERCIAL / RESTAURANT / FOOD COURT	
27	327	1200.0	COMMERCIAL / RESTAURANT / FOOD COURT	
28	328	1200.0	COMMERCIAL / RESTAURANT / FOOD COURT	
29	329	1200.0	COMMERCIAL / RESTAURANT / FOOD COURT	
30	330	1200.0	COMMERCIAL / RESTAURANT / FOOD COURT	
31	331	1200.0	COMMERCIAL / RESTAURANT / FOOD COURT	
32	332	1200.0	COMMERCIAL / RESTAURANT / FOOD COURT	
33	333	1200.0	COMMERCIAL / RESTAURANT / FOOD COURT	
34	334	1200.0	COMMERCIAL / RESTAURANT / FOOD COURT	
35	335	1200.0	COMMERCIAL / RESTAURANT / FOOD COURT	
36	336	1200.0	COMMERCIAL / RESTAURANT / FOOD COURT	
37	337	1200.0	COMMERCIAL / RESTAURANT / FOOD COURT	

**PRASHAN T GUPTA**  
 Director  
 H S RAWAT  
 Director

**RAJESH KUMAR**  
 Design Assistant  
 DEVI  
 Design Assistant

**DEVELOPMENT AUTHORITY**  
 DDA  
 15/02/2019 15:39:49

**RAJESH KUMAR**  
 Design Assistant  
 DEVI  
 Design Assistant

**DEVELOPMENT AUTHORITY**  
 DDA  
 15/02/2019 15:39:49

**RAJESH KUMAR**  
 Design Assistant  
 DEVI  
 Design Assistant

**DEVELOPMENT AUTHORITY**  
 DDA  
 15/02/2019 15:39:49